




North Exterior Elevation
SCALE: 1/8" = 1'-0"

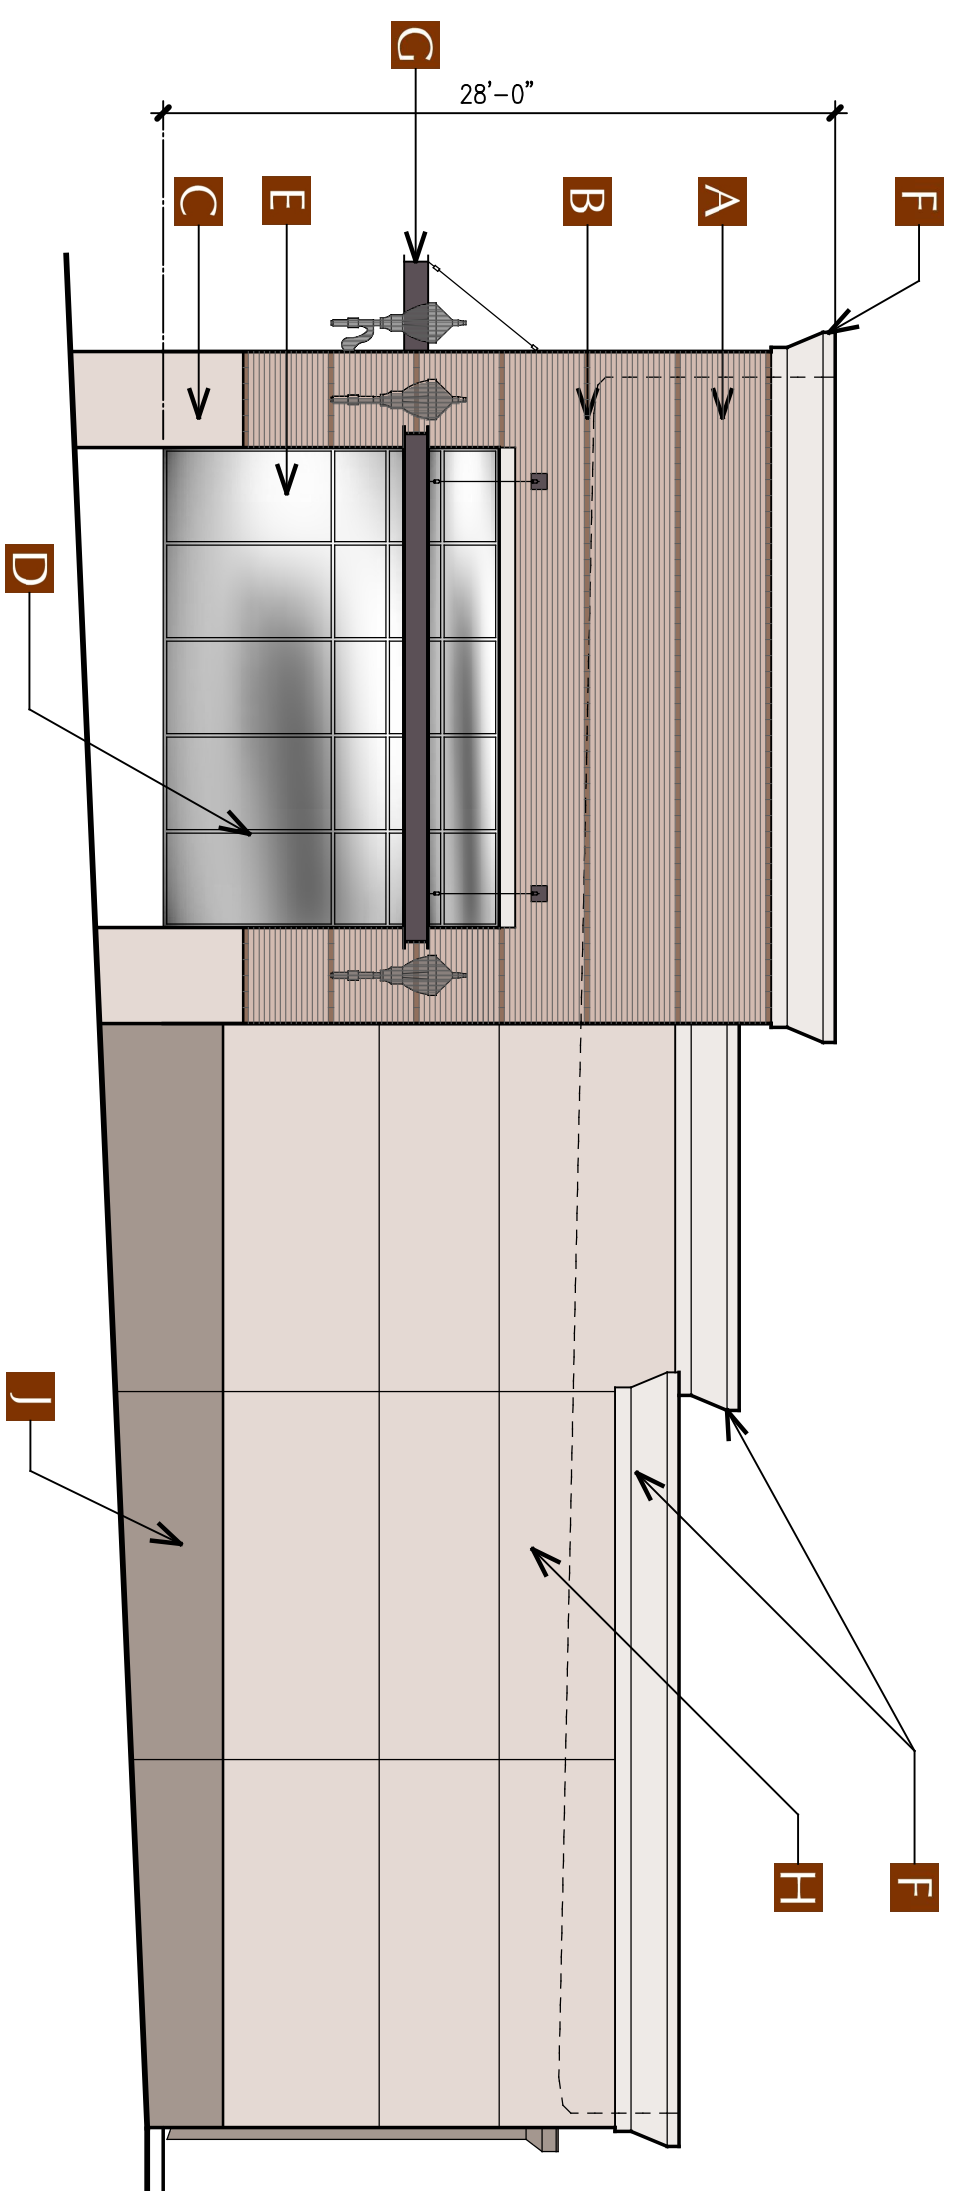

East Exterior Elevation
SCALE: 1/8" = 1'-0"

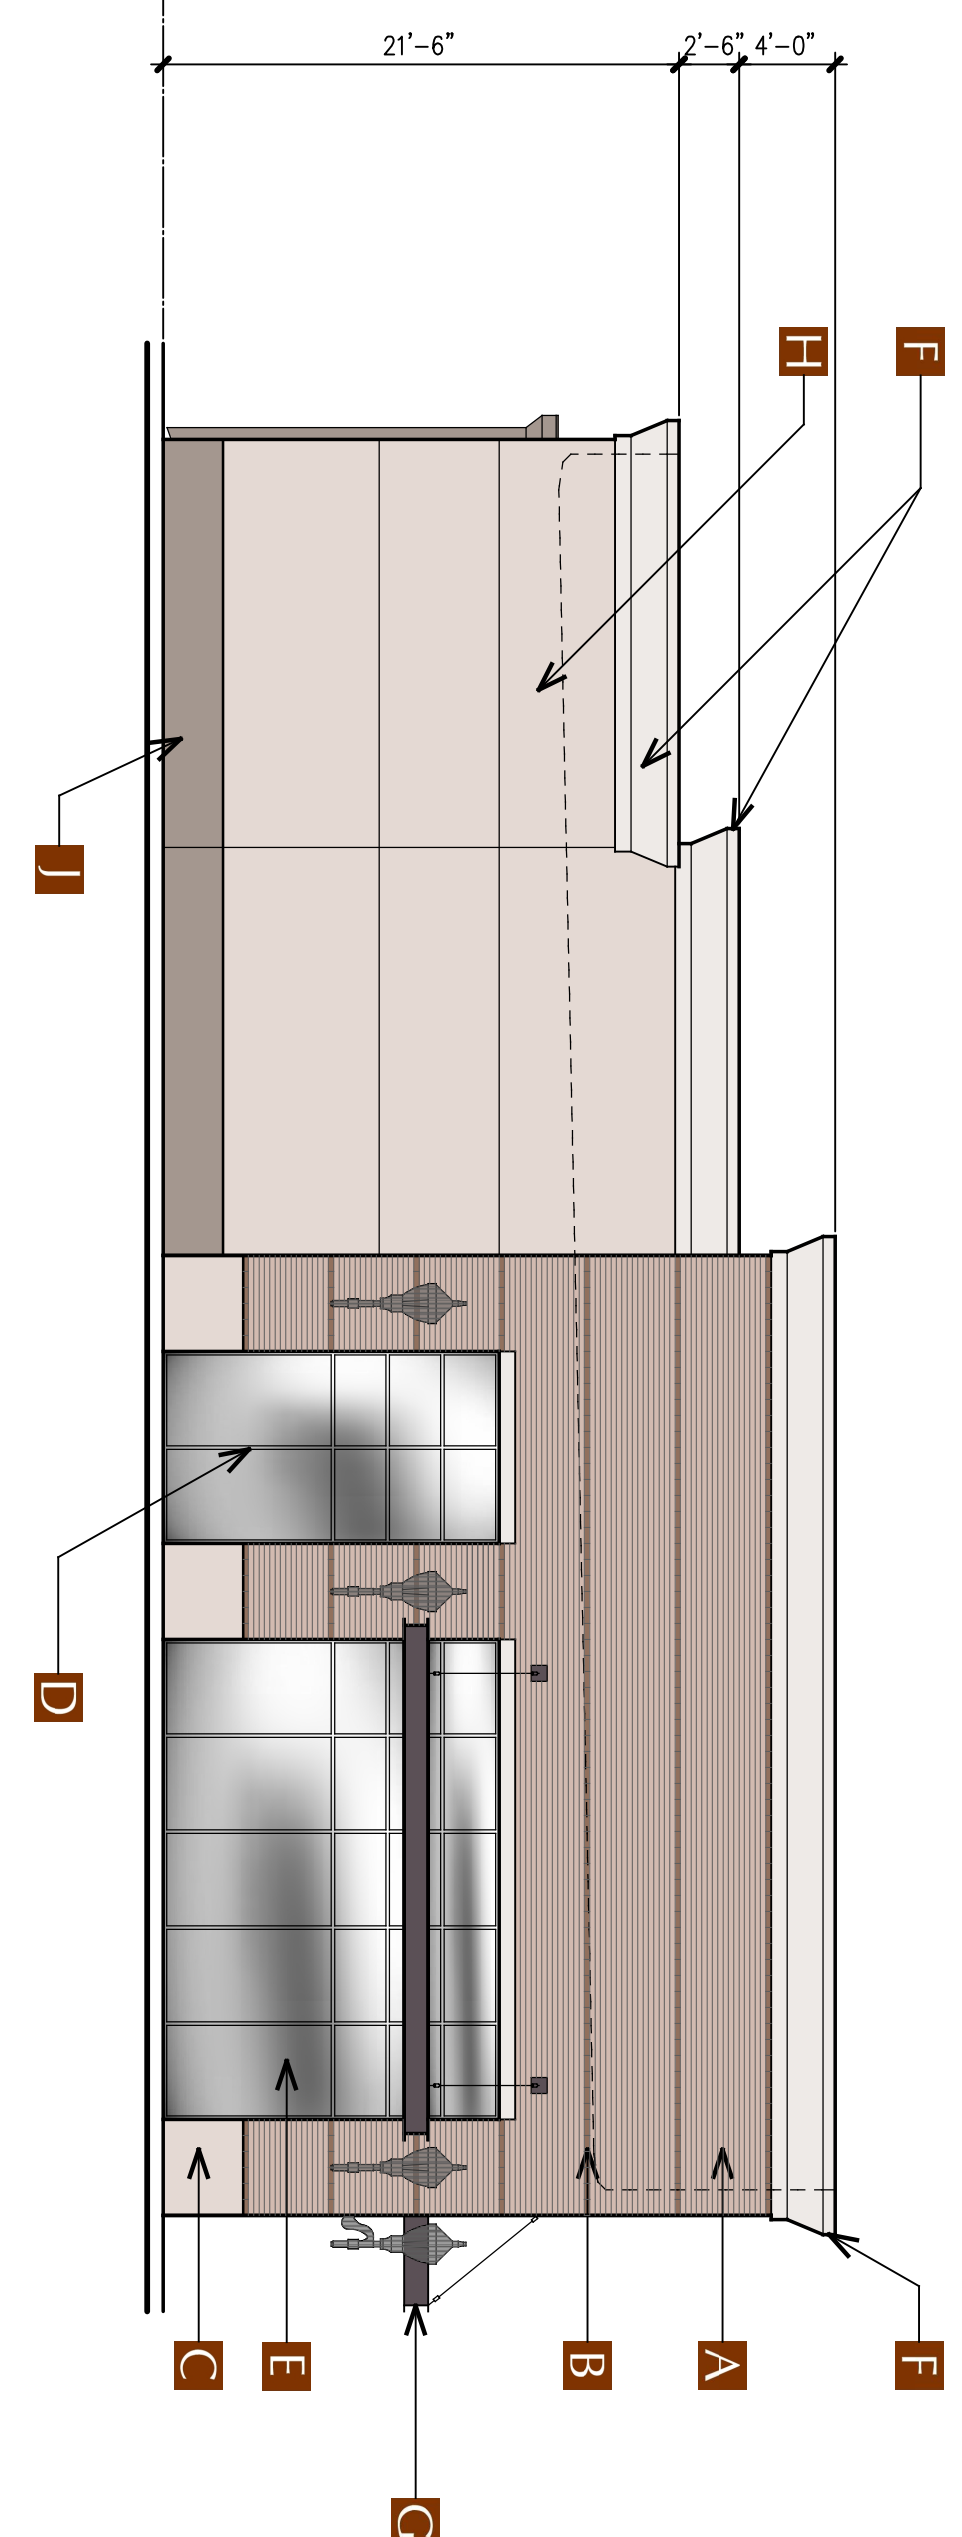

West Exterior Elevation
SCALE: 1/8" = 1'-0"

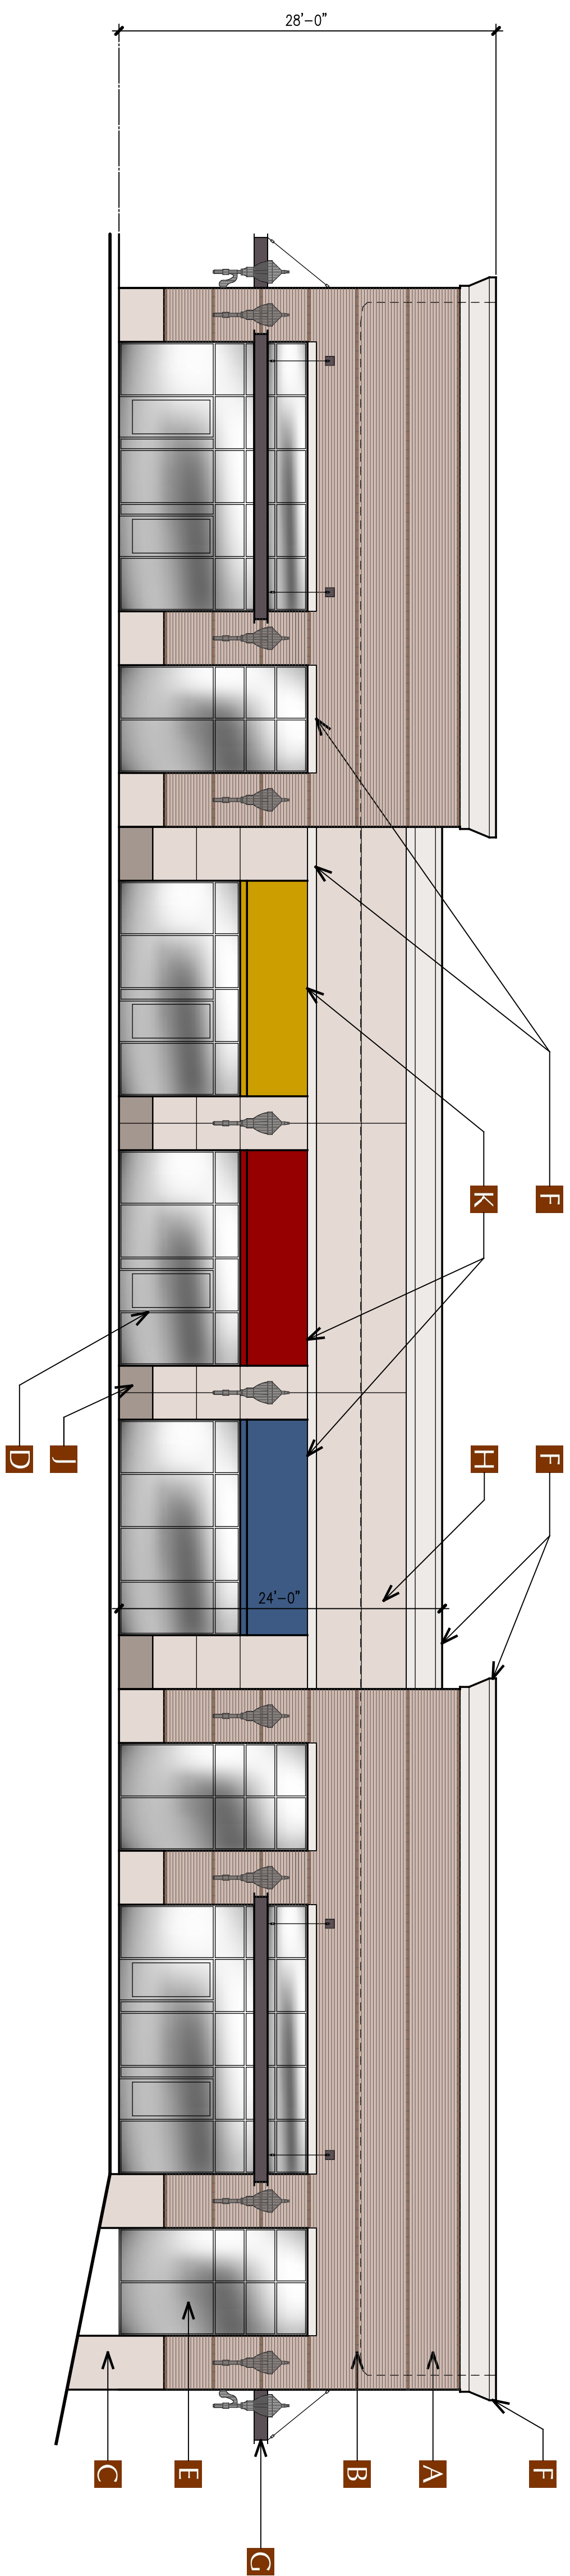

South Exterior Elevation
SCALE: 1/8" = 1'-0"

- Finish / Color Key**
- A Field Brick - Lighter Warmtone
 - B Accent Brick - Darker Brownstone
 - C Painted Concrete - Light Buff Color
 - D Dark Bronze Storefront
 - E Solar Tinted Dark Glass
 - F EIFS Cornice/Accents - Light Color
 - G Steel Canopies Painted Dark Bronze
 - H Painted Tilt-Wall - Light Buff Color
 - J Painted Tilt-Wall - Dark Mushroom Color
 - K Fabric Awnings - Various Colors
 - L Painted Metals - Dark Mushroom Color

Maxwell Creek Center

Murphy, Texas

Langford Property Company



BATTEN ARCHITECTS

WMLF, TEXAS
214-474-1812

DATE 19 FEBRUARY 2015

SHEET OF 10
Colors
PROJECT # 2015-01