
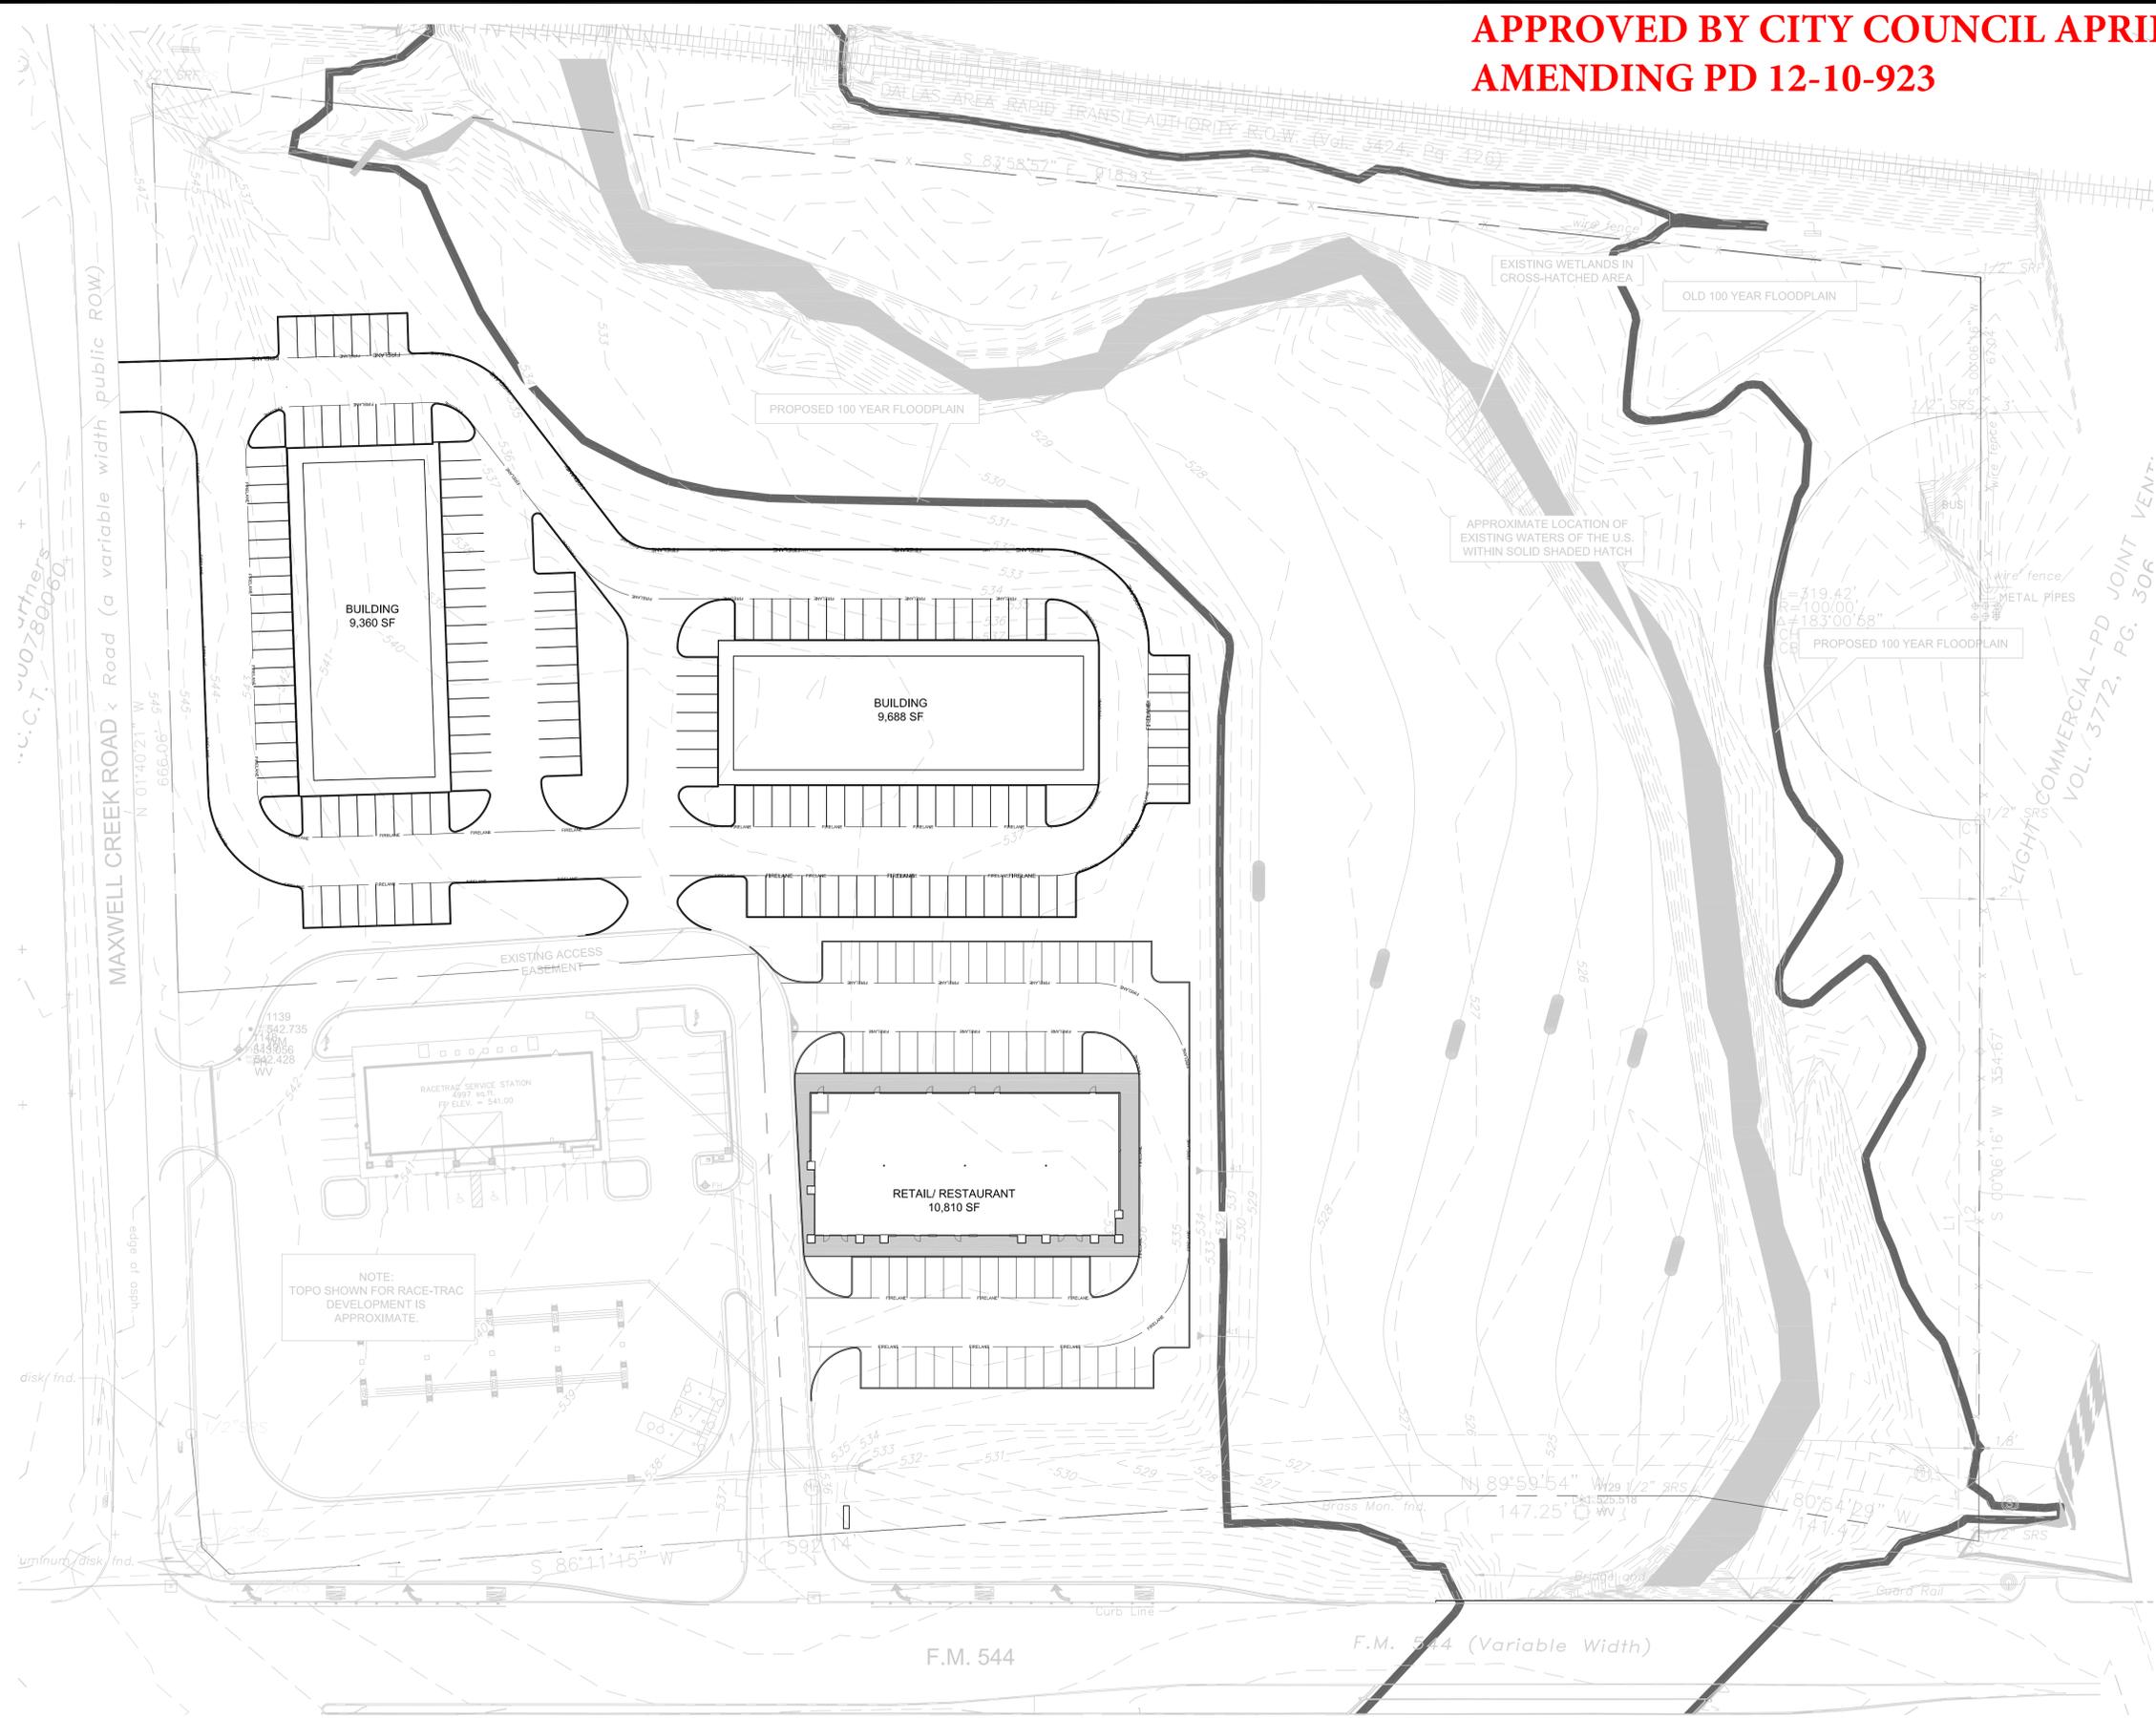


**APPROVED BY CITY COUNCIL APRIL 7, 2015
AMENDING PD 12-10-923**

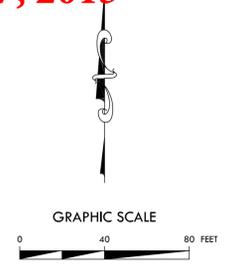

NOTE:
TOPO SHOWN FOR RACE-TRAC
DEVELOPMENT IS
APPROXIMATE.

THESE PLANS ARE SUBJECT TO REVIEW &
APPROVAL BY JURISDICTIONAL ENTITIES.

REVISIONS	DATE	BY

This drawing was prepared by Adams Engineering, Inc. and shall remain the property of Adams Engineering, Inc. Information herein shall be used for the project and site only and shall not be used for any other purpose without the written consent of Adams Engineering, Inc. Adams Engineering, Inc. is not responsible for any errors or omissions in this drawing. Adams Engineering, Inc. is not responsible for any actions taken based on this drawing.

910 S. Kimball Avenue ■ Southlake, Texas 76092 ■ (817) 328-3200

**MURPHY FOUR
CONCEPT PLAN**

TBPE Registration #: F-1002

PROJECT MGR.
TAM
PROJECT TECH.
LMG
CHECKED BY

JOB NO.
2006.058
SHEET NO.

C1

FULL PATH: I:\Projects\2006.058 Murphy Murphys\4-05-15\Drawings\4-05-15\DWG\4-05-15-01.dwg
 PLOTTER: Adobe PDF BLM323
 PLOT TIME: 4:18:08 PM
 PLOT DATE: Wednesday, January 14, 2015
 PLOTTED BY: Mjagid@adams.com