
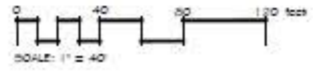


These drawings are the sole property of DSK&A, Inc. The use of these drawings is strictly limited to the project and site for which they were prepared. Reproduction or reuse of these drawings in whole or in part without written permission of DSK&A, Inc. is strictly prohibited.

VIEW 1

VIEW 2

ENLARGEMENT
REF. SHEETS
TF-SL-3 & TF-SG-3

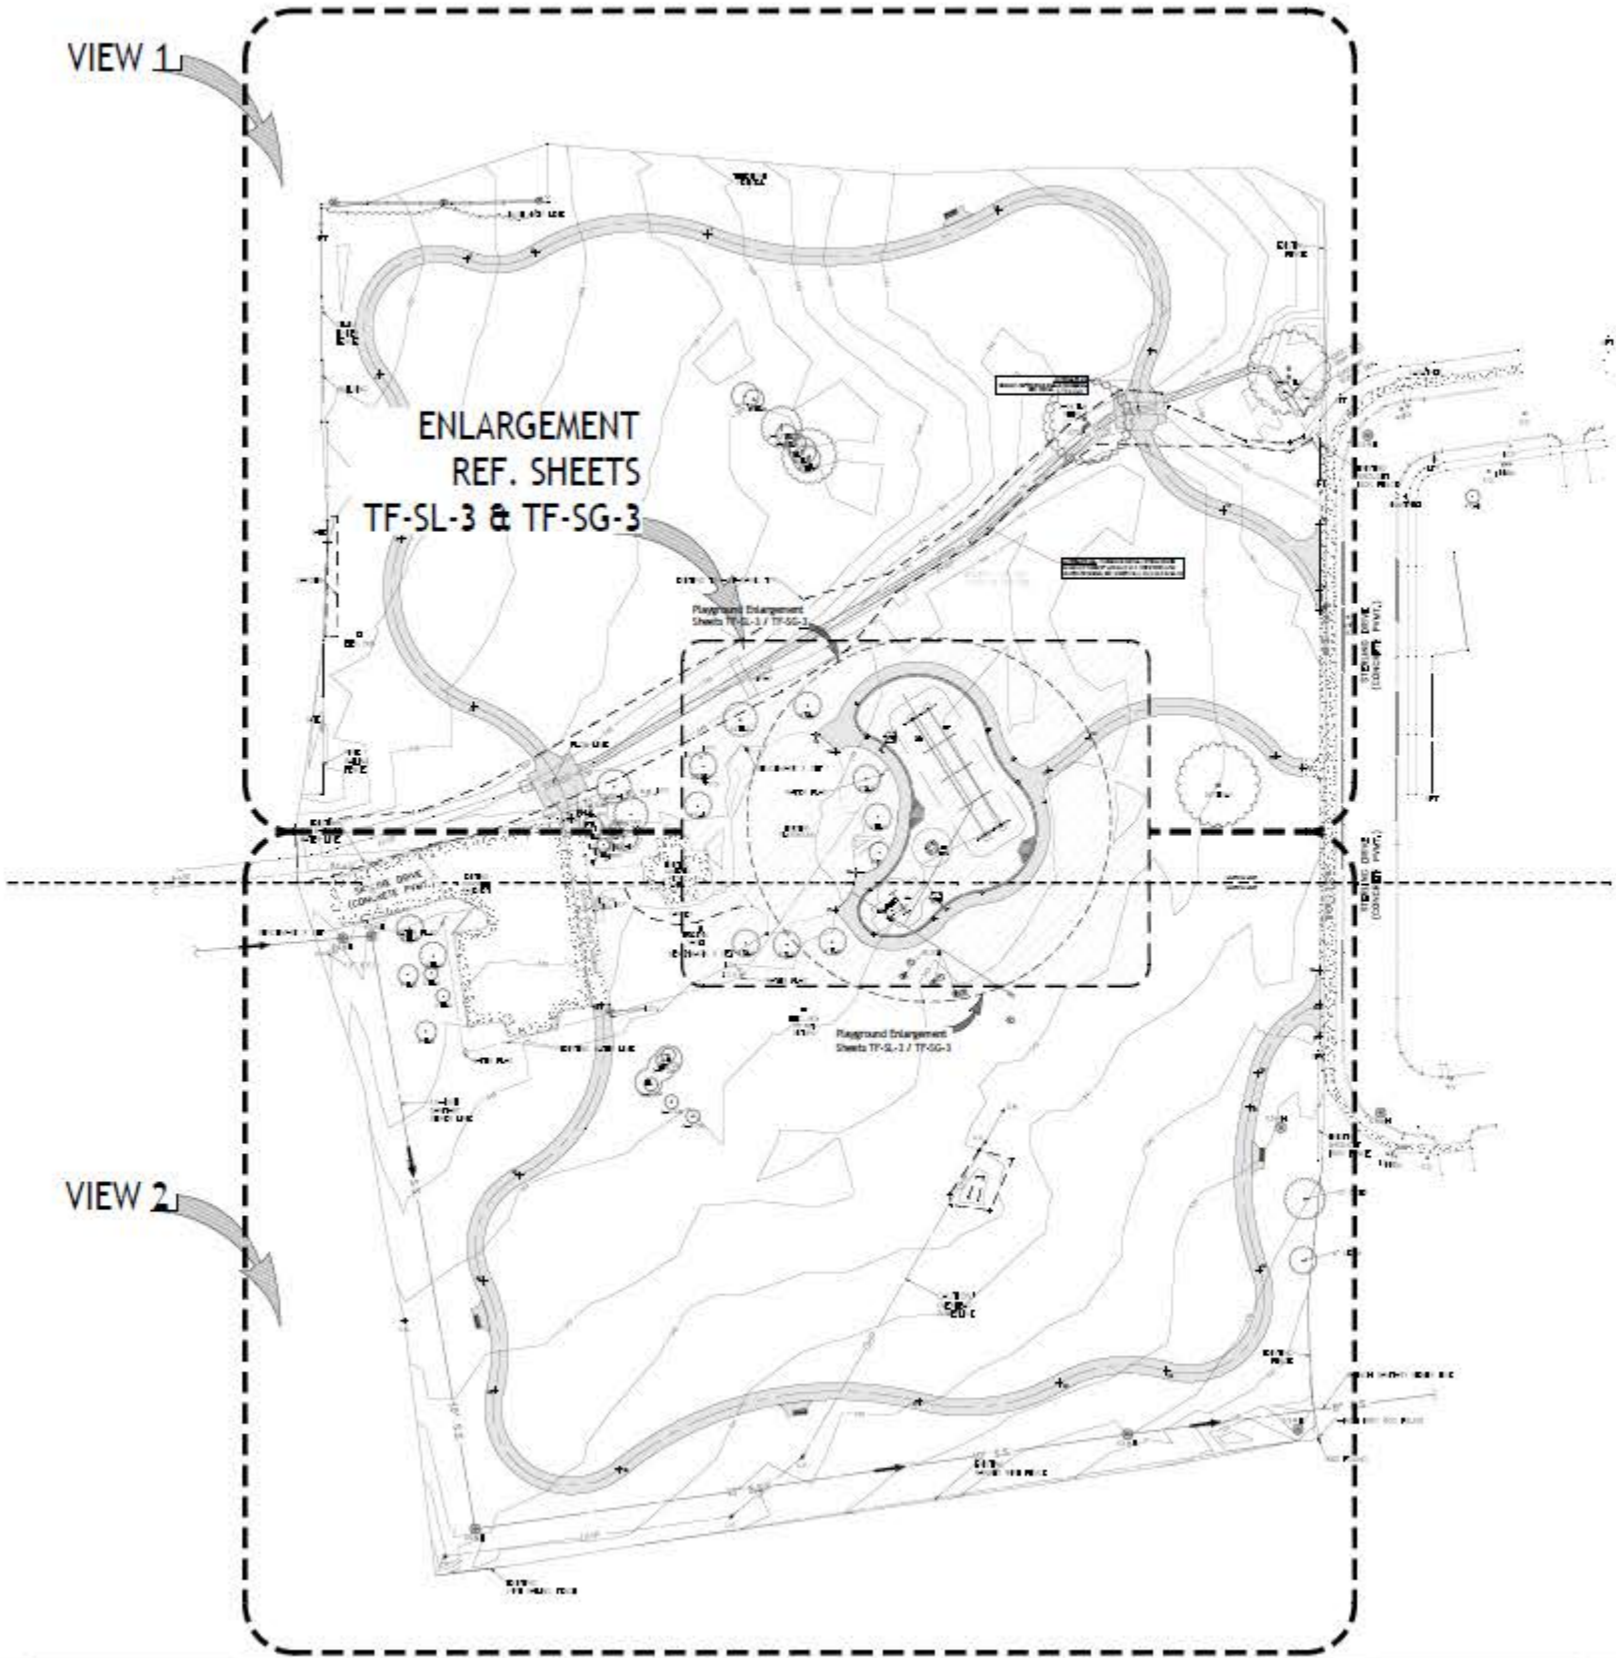

DUNKIN SIMS STOFFELS, INC.
Progress Drawing

This Drawing is incomplete and shall not be used for regulatory approval, permitting, or construction.

Robert P. Stoffels
Texas Land Arch.
Reg. No. 1025

Travis Farm Park Renovations
City of Murphy, Texas



Revisions:

Issue Date: May 22, 2020

Site Key Plan
TF-SK-1